


ONE INCH = DRAWING SET SCALE
 IF THIS BAR DOES NOT MEASURE, 1-INCH IN LENGTH, THE SCALE INDICATED THROUGHOUT THIS SET IS NOT ACCURATE. VERIFY SCALE PRIOR TO USING DRAWINGS.



LEGEND

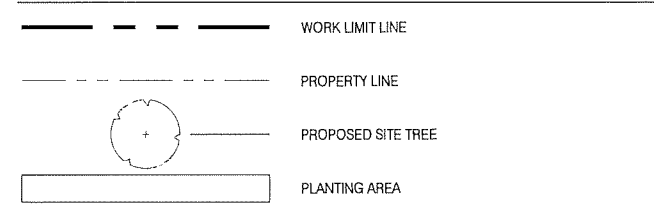

DETAIL KEYNOTES

#	DESCRIPTION	DETAIL / SHEET	RELATED DETAILS
1.0 PAVEMENT, RAMPS, CURBS			
1.1	ASPHALT PAVING	02/L7.10	04/L7.10
1.2	PLAY SURFACING	03/L7.10	04/L7.10
1.3	CONCRETE PAVING	01/L7.10	-
1.4	FLUSH CONCRETE CURB	04/L7.10	01,02,03/L7.10
1.5	CONCRETE RAMP	06,07/L7.10	04/L7.10
2.0 JOINTING			
2.1	SCORE JOINT	01/L7.10	-
2.2	EXPANSION JOINT	01/L7.10	-
3.0 STEPS			
#	DESCRIPTION	DETAIL / SHEET	RELATED DETAILS
4.0 WALLS			
#	DESCRIPTION	DETAIL / SHEET	RELATED DETAILS
5.0 SITE FURNISHINGS			
#	DESCRIPTION	DETAIL / SHEET	RELATED DETAILS
5.1	PICNIC TABLE (ADA)	SEE SPECS	-
5.2	BENCH	SEE SPECS	-
5.3	DRINKING FOUNTAIN MOST DEPENDABLE FOUNTAINS, #440 SMSS-FA W/PET FOUNTAIN	SEE CIVIL/SPECS	-
5.4	TRASH RECEPTACLE	SEE SPECS	-
5.5	ADA PORTABLE RESTROOM	BY OWNER	-
6.0 RAILINGS, BARRIERS, FENCING			
#	DESCRIPTION	DETAIL / SHEET	RELATED DETAILS
6.1	SPLIT RAIL FENCE	05/L7.10	-
7.0 LANDSCAPE LIGHTING			
#	DESCRIPTION	DETAIL / SHEET	RELATED DETAILS
7.1	NOT USED	-	-
8.0 DRAINAGE			
#	DESCRIPTION	DETAIL / SHEET	RELATED DETAILS
8.1	PLAY AREA UNDERDRAIN	SEE CIVIL	03/L7.10
9.0 PLANTING, SOILS, LANDSCAPE			
#	DESCRIPTION	DETAIL / SHEET	RELATED DETAILS
9.1	PLANTING AREA- SEEDED TURF	10/L7.50	SEE SPECS
9.2	PROPOSED TREE	06/L7.50	SEE SPECS
9.3	MULCH BED	SEE SPECS	06/L7.50
10.0 MISCELLANEOUS SITE FEATURES			
#	DESCRIPTION	DETAIL / SHEET	RELATED DETAILS
10.1	SWING SINGLE POST SWING	SEE SPECS	-
10.2	CLIMBER VENTI	SEE SPECS	-
10.3	NOT USED	SEE SPECS	-
10.4	SPINNER CURVA SPINNER	SEE SPECS	-
10.5	RIDER DOUBLE BOBBLE RIDER	SEE SPECS	-
10.6	NOT USED	SEE SPECS	-
10.7	A1 PARK SIGN	02/L7.20	-
10.8	RULES AND REGULATION SIGN	01/L7.20	-
10.9	IRRIGATION CONTROL ENCLOSURE	11/L7.50	SEE SPECS

GENERAL NOTES

1. ALL PLANTING AREAS SHALL BE FULLY IRRIGATED TO THE EXTENT SHOWN ON THE IRRIGATION PLAN, SEE IRRIGATION PLAN FOR MORE INFORMATION.

KEYNOTES

- ① EXISTING SIDEWALK, TO REMAIN.
- ② EXISTING UTILITIES, TO REMAIN.



2,ink Studio | Landscape Architecture
 161 NE South Avenue, Suite 200
 Portland, OR 97233
 503.546.6645
 www.2inkstudio.com



ABBAY CREEK PARK

NW ERNST STREET AND NW 170TH AVE., PORTLAND, OR 97229
 DATE: 07/19/2019 SCALE: AS NOTED DRAWN BY: TW

REVISIONS

DATE	DESCRIPTION	BY

MATERIALS PLAN

L2.10