


BETHANY CREEK TRAIL #2 SEGMENT 3 - PREFERRED MASTER PLAN 8-27-2018

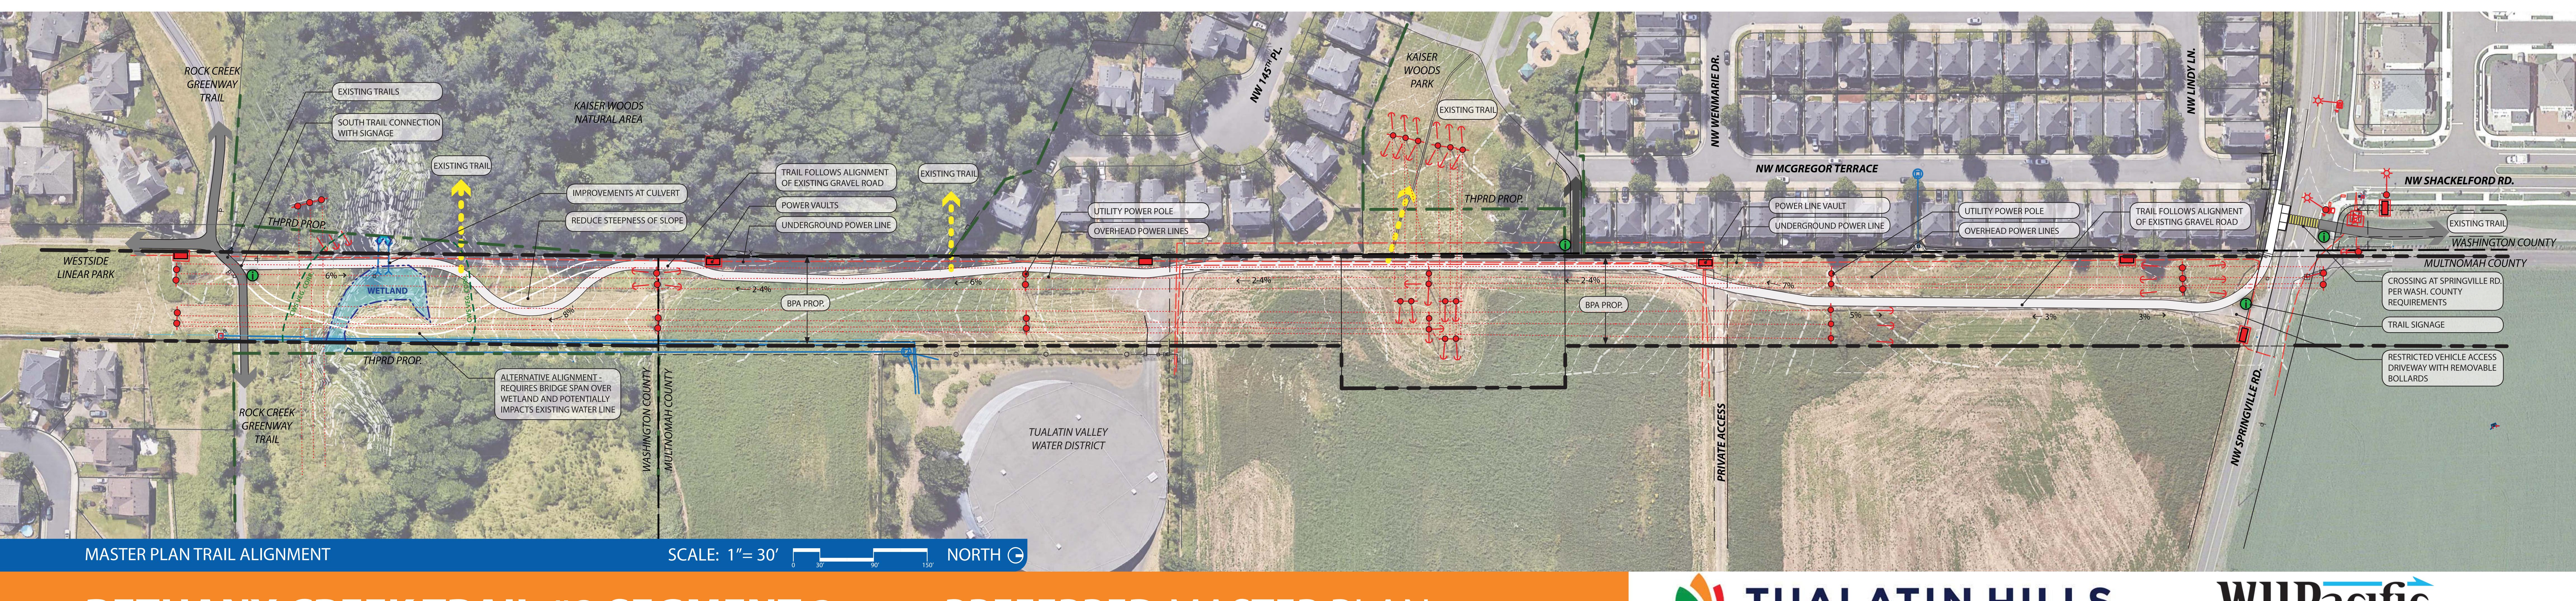


EXISTING CONDITION PHOTOS

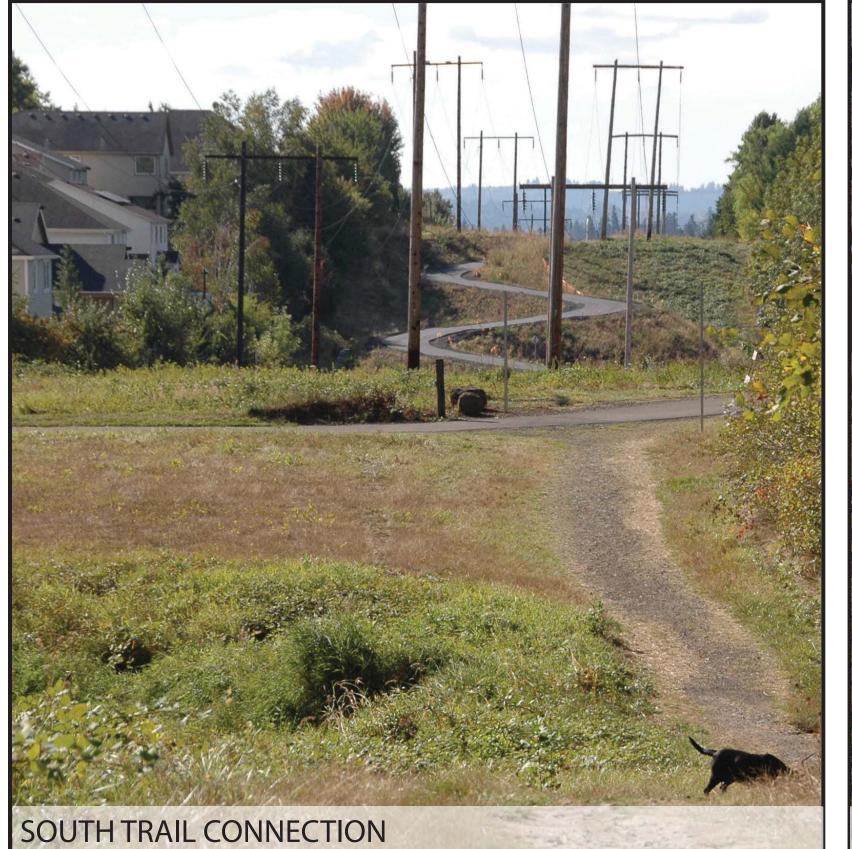





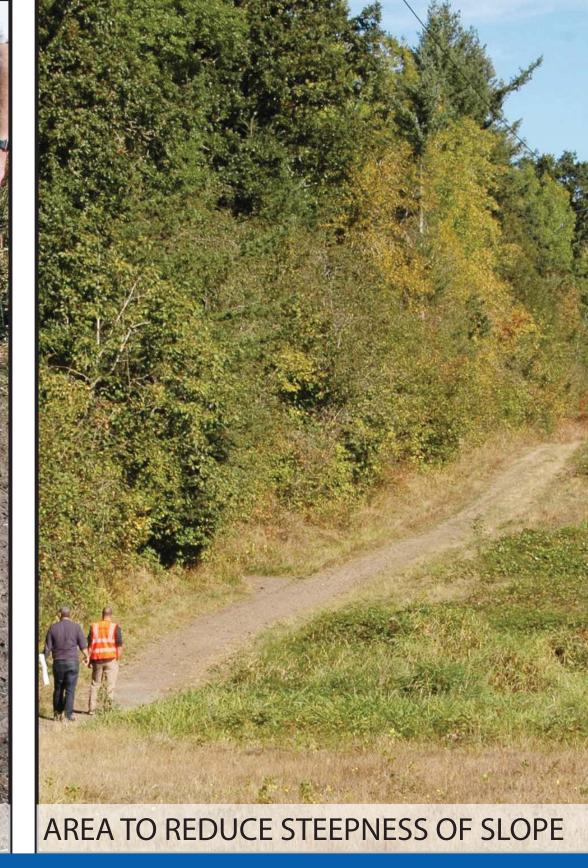



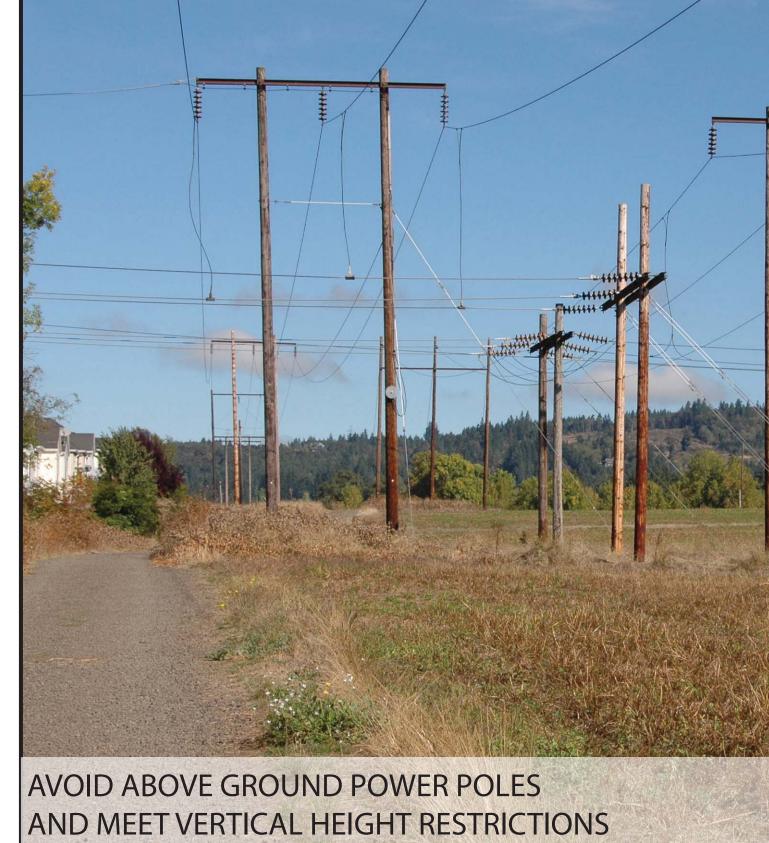

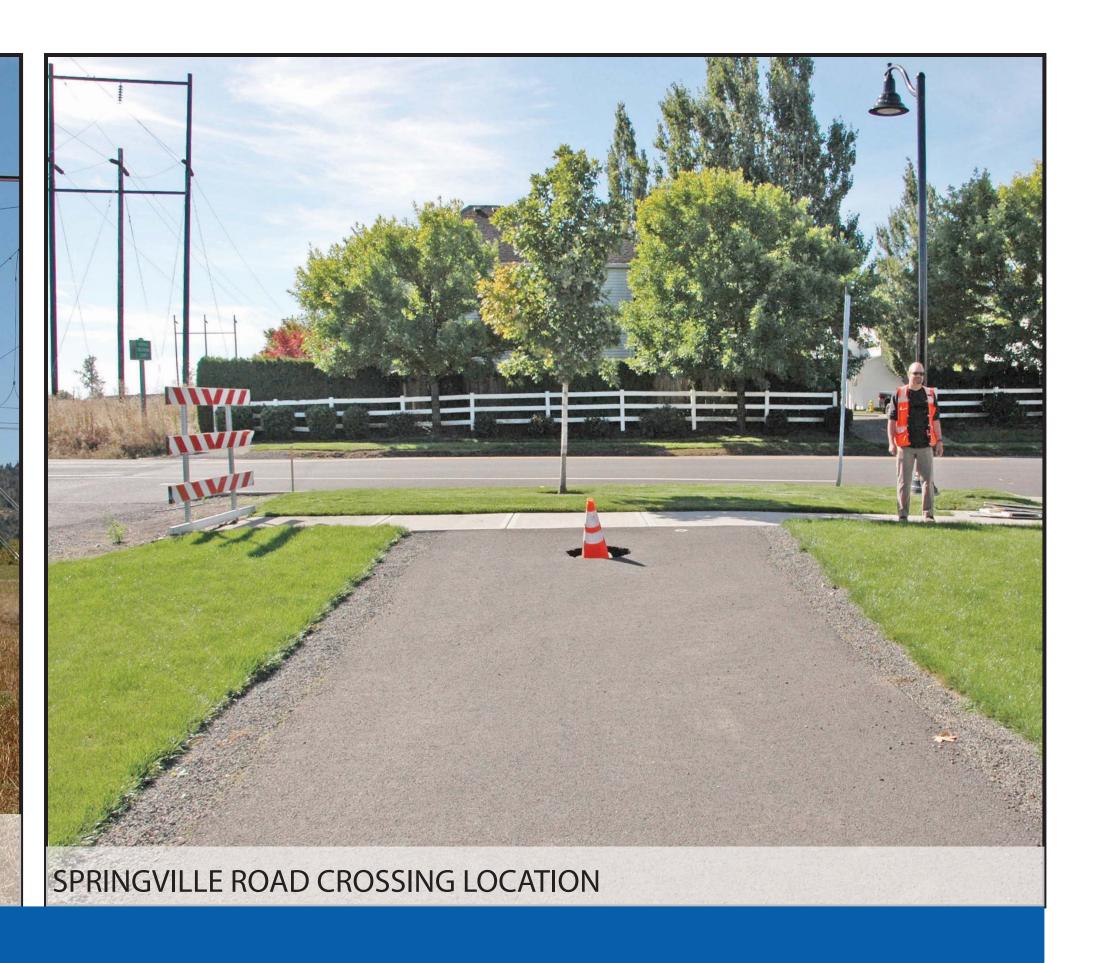

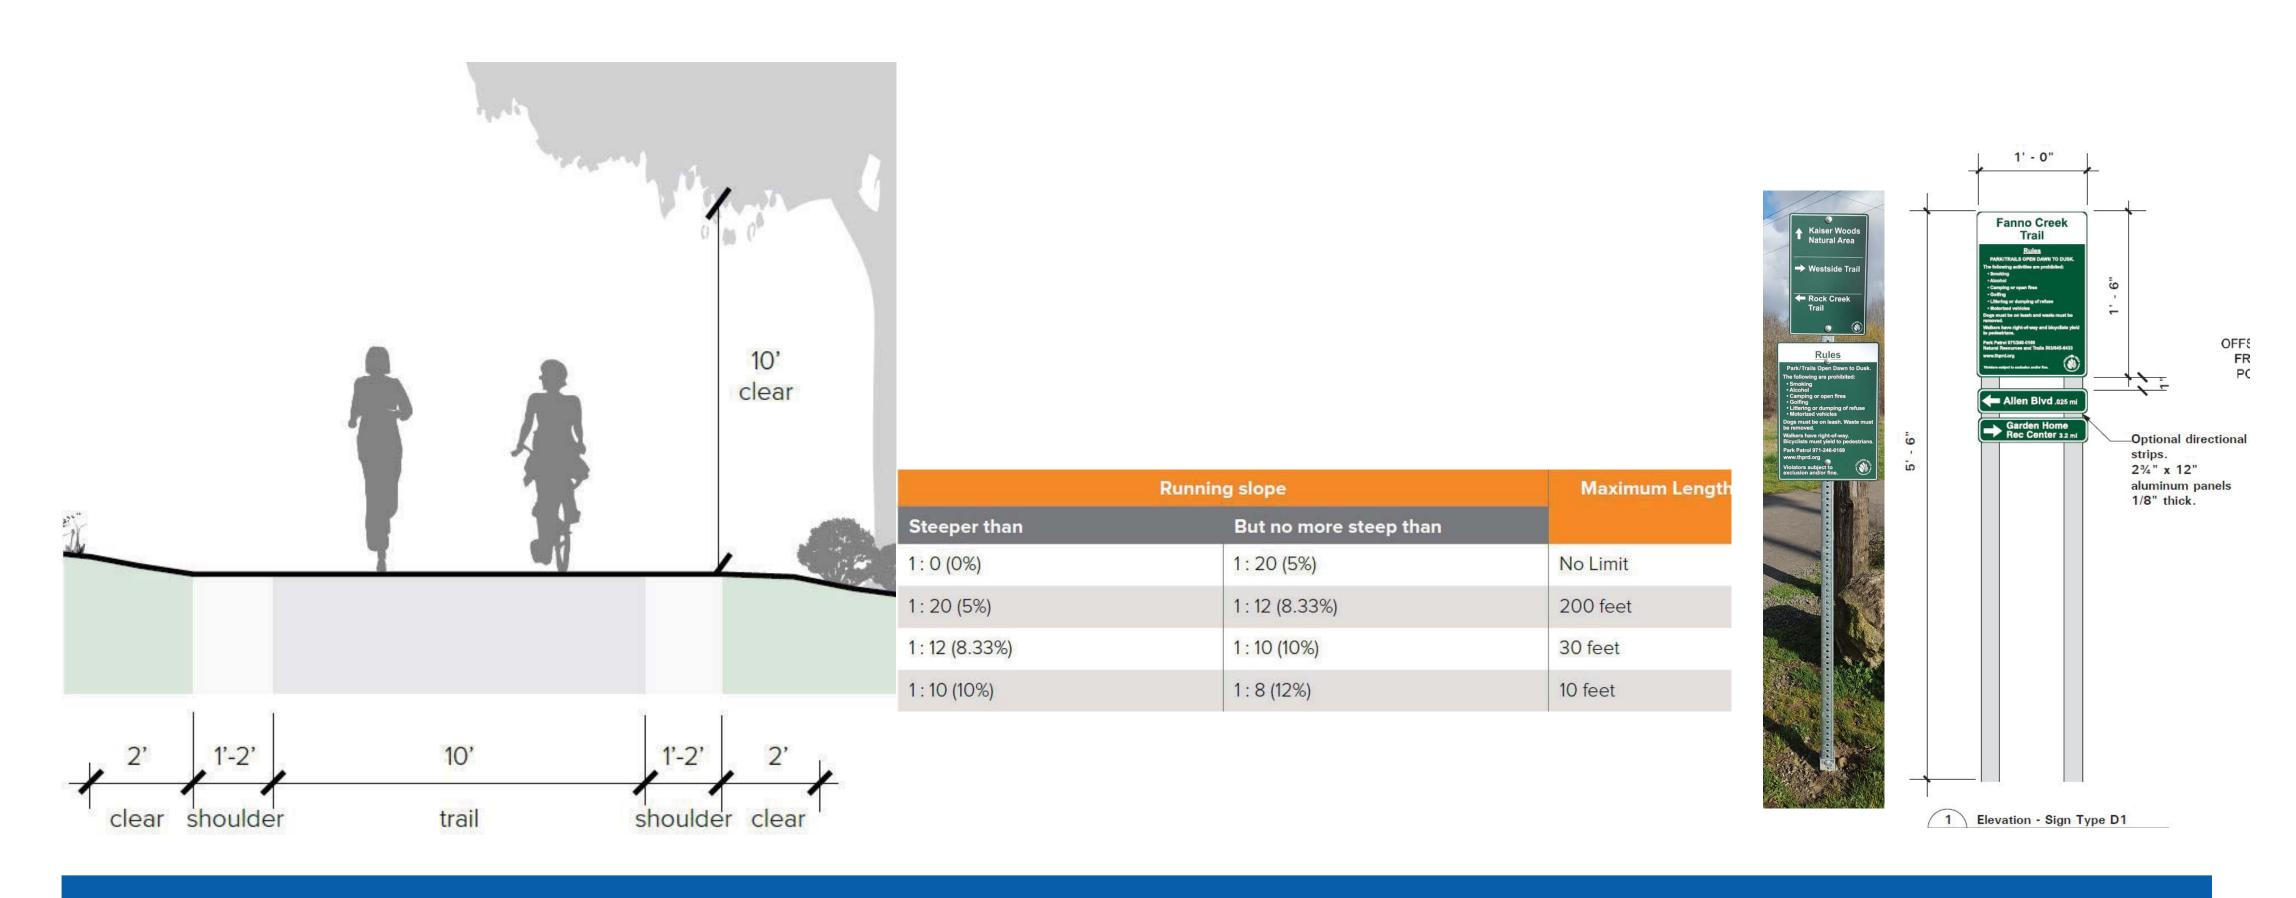

NEW TRAIL: DESIGN ELEMENTS







SPRINGVILE ROAD CROSSING CONCEPT

WHPacific