


H:\profile\11855 - Waterhouse Trail-Walker Road Mid-Block Crossing\dwg\figs\11855fig1.dwg Sep 07, 2011 - 4:21pm - j.sommerville Layout Tab: Fig02

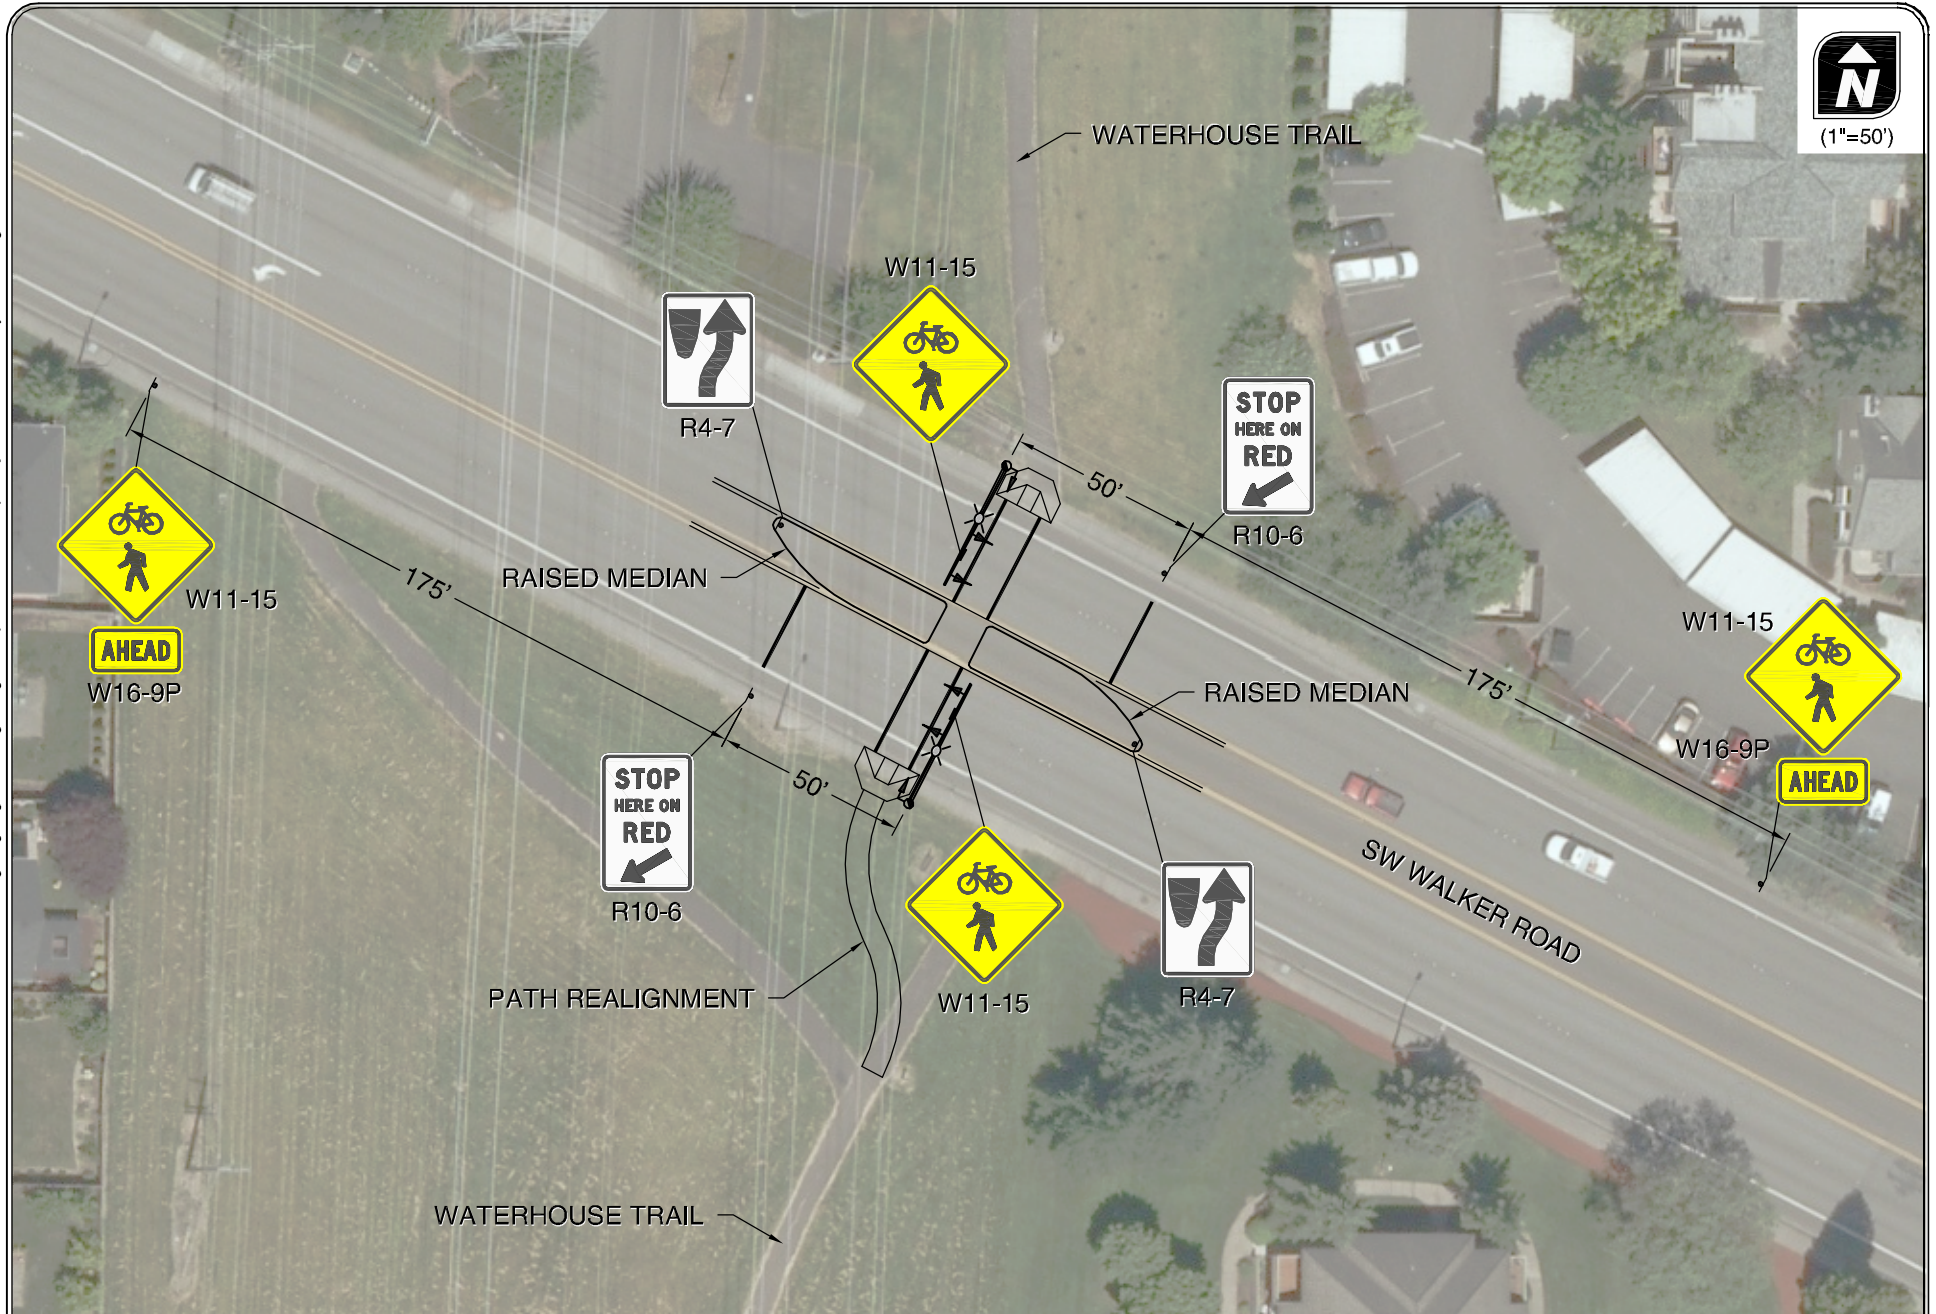

CONCEPTUAL PLAN FOR PROPOSED IMPROVEMENT
WASHINGTON COUNTY, OREGON

FIGURE
2